





SNITT B-B (1:200 A0)

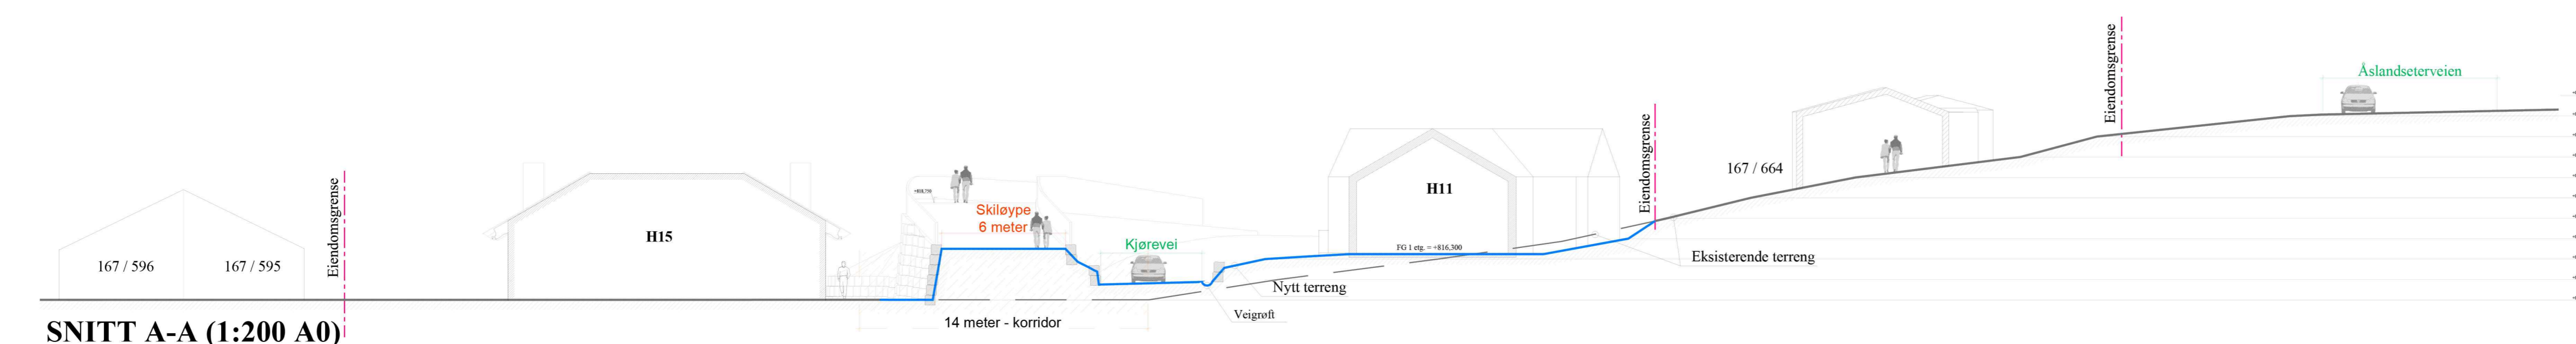


SNITT A-A (1:200 A0)

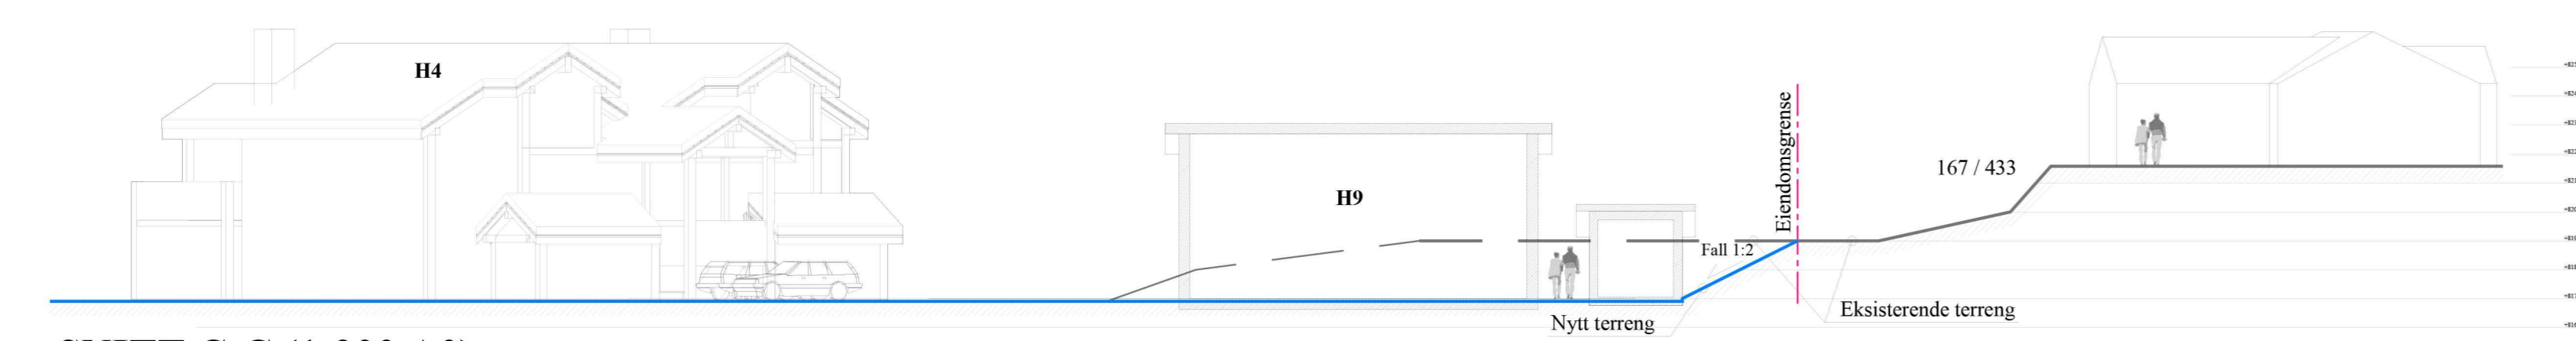

SNITT C-C (1:200 A0)

Oversiktskart (1:500 A0)

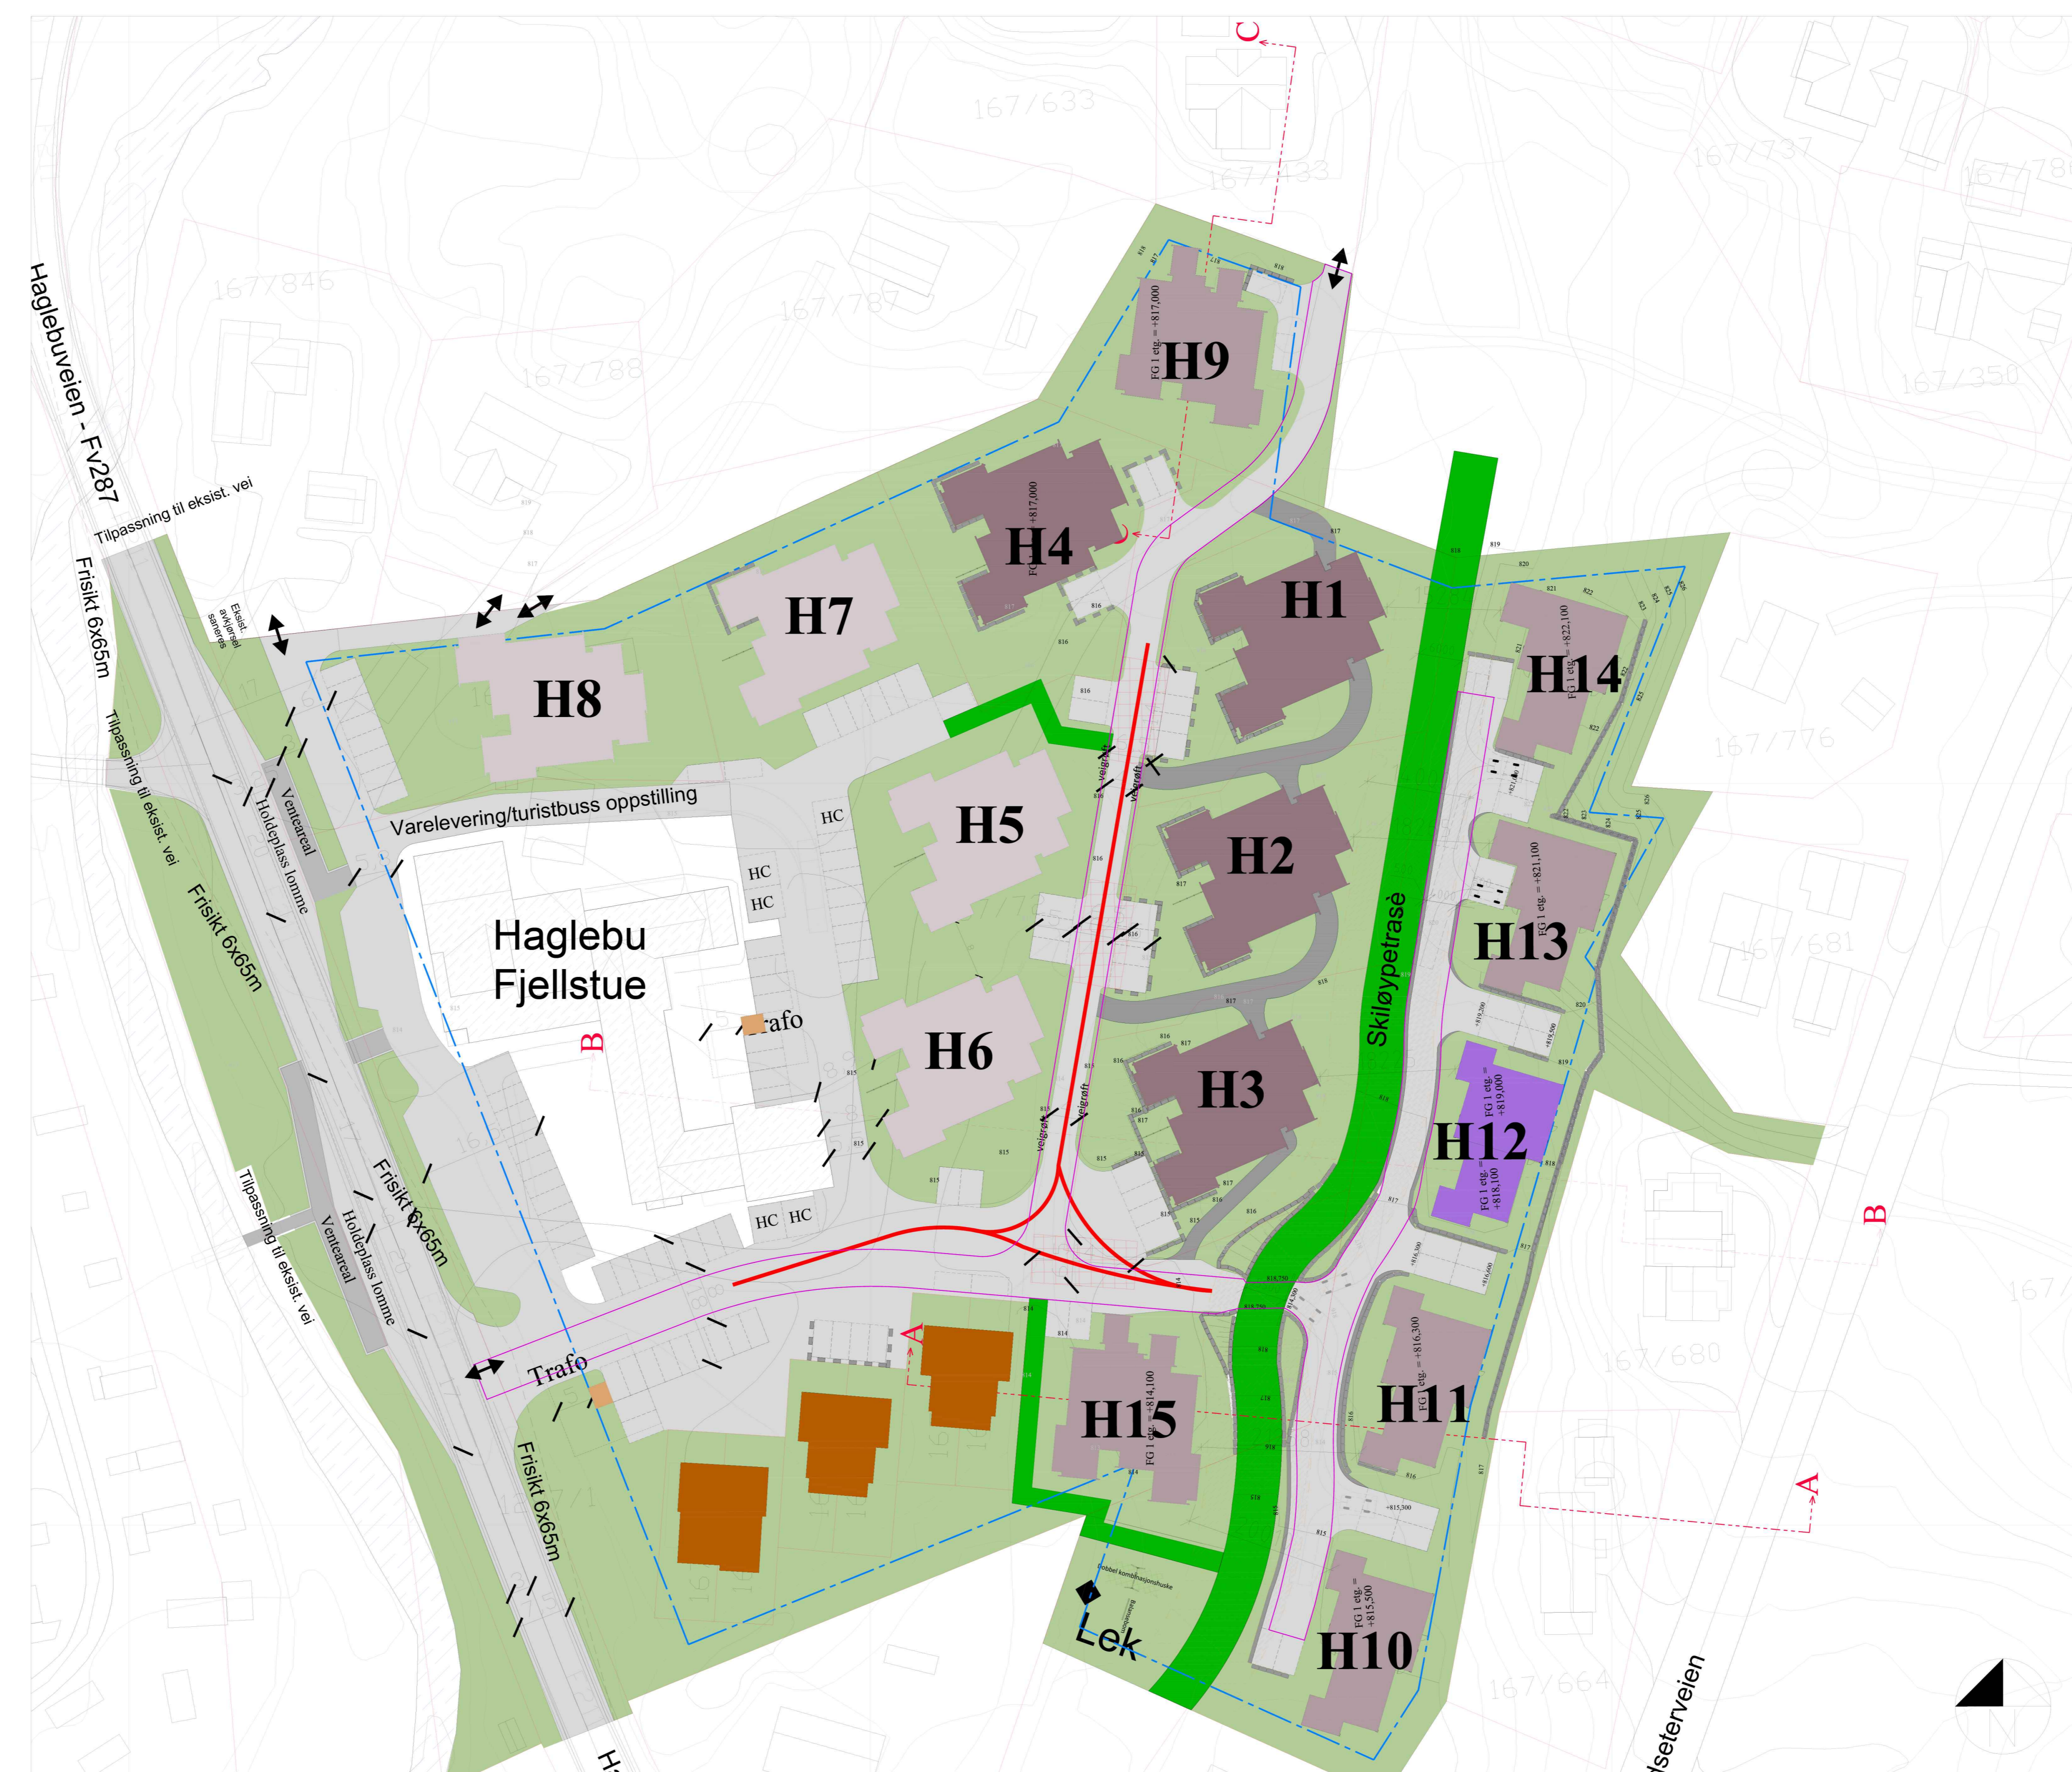

D	2020.06.15	ZS	OVERSIKTSKART OPPDATERT
C	2020.05.17	ZS	TERRENG, HYTTE ENDRET
B	2020.04.30	ZS	ENDRINGER IHHT MERKNADER FRA KOMMUNE
A	2020.04.24	ZS	ENDRINGER IHHT MERKNADER FRA KOMMUNE


Rev.	Dato	Utført	Endring	Kontr.
------	------	--------	---------	--------

Gnr. /Bnr.
167 / 72 m. fl.

Prosjekt/Tiltak: Detaljregulering for Haglebutnet
Adresse: 3359 Eggedal

Tiltakshaver:
HegMo AS (org nr 918 310 711),
Vikerfaret 2, 3425 Reistad.

Arkitekt / Plankonsulent:
AD ARKITEKTER AS
Industrigata 17, 3414 LIERSTRANDA
TLF.: +47 32260600
E-post: post@adarkitekter.no

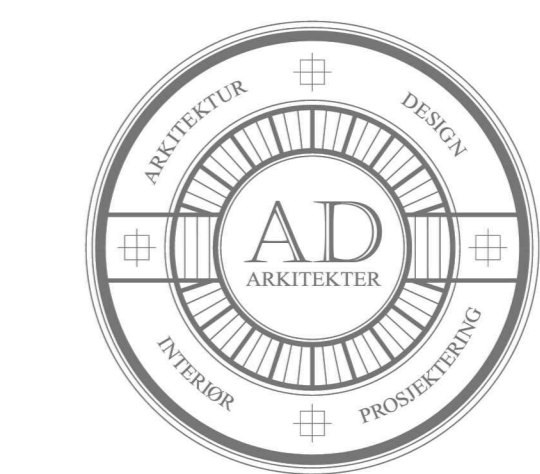

FASE:	Tegnet av:	Kontrollert av:
REGULERING	ZS/TT/TB	TB/TT

Prosjekt nr.	Dato:	Målestokk:	Format:
991	2020.06.15	1:200,500	A0

Description:
TERRENGSNITT

Bygg	Etasje	Fag	Sys.kode	Tegn. type	Løpenr.	Rev.
	A	2	44	01	D	